

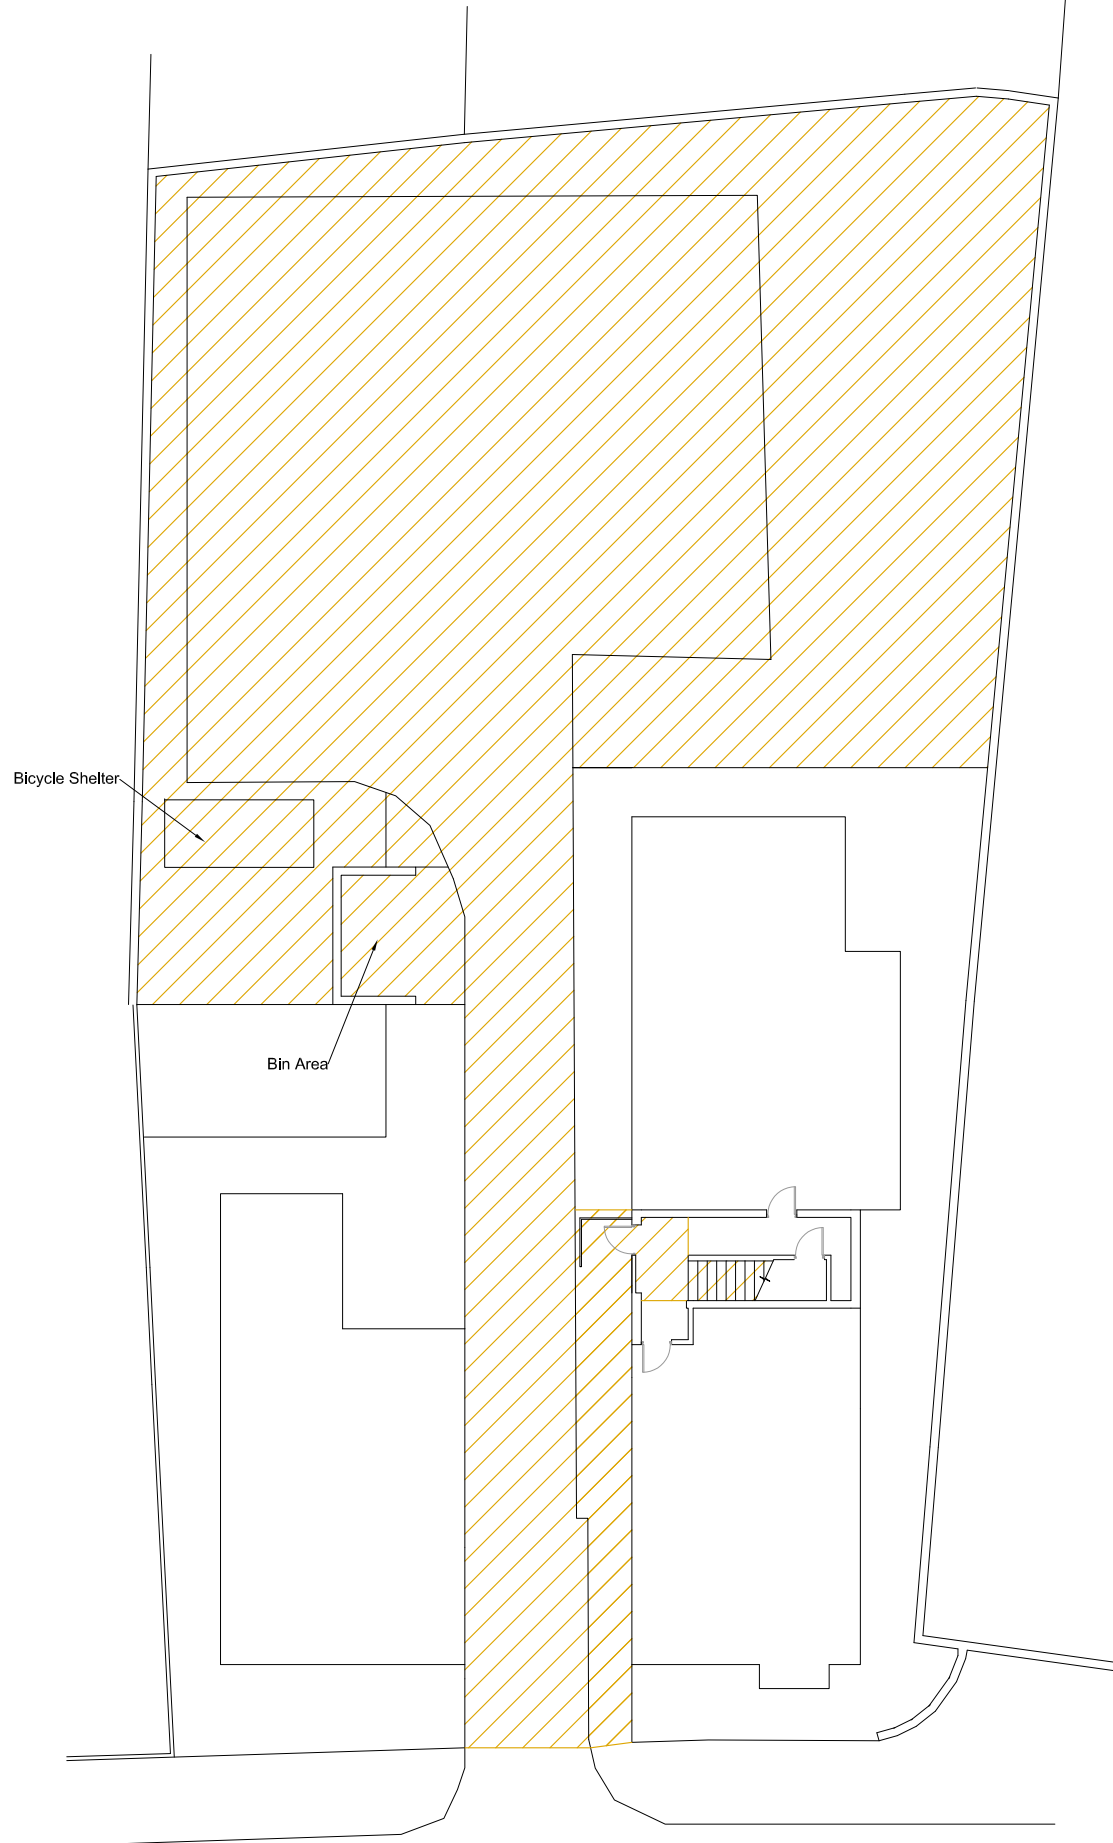
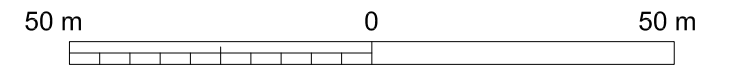


Ground Floor
Scale 1/200


Flat XX, XX XXXX Road, Enfield, EN3 XXX

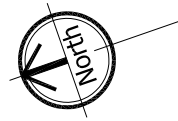

Note:
The area edged in red on the plan indicates that to which the
Lease refers for the property XXX,
Enfield, EN3 XXX
The area hatched in brown on the plan indicates the communal
area used for access and egress.

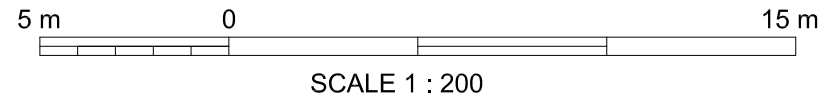


SCALE 1 : 1250

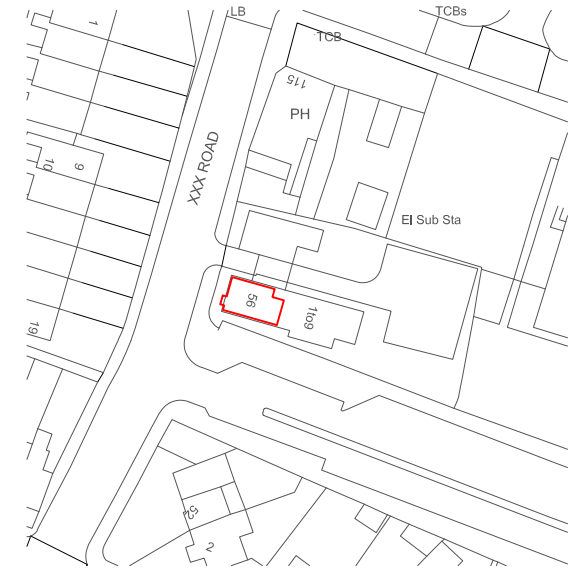


Location Plan

Scale 1/1250

First Floor
Scale 1/200

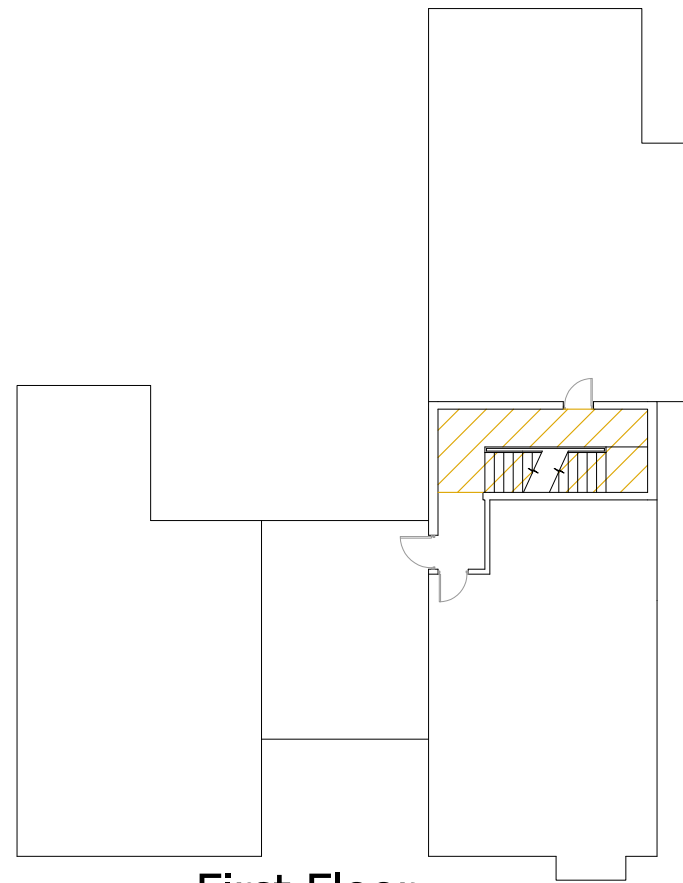

Second Floor
Scale 1/200

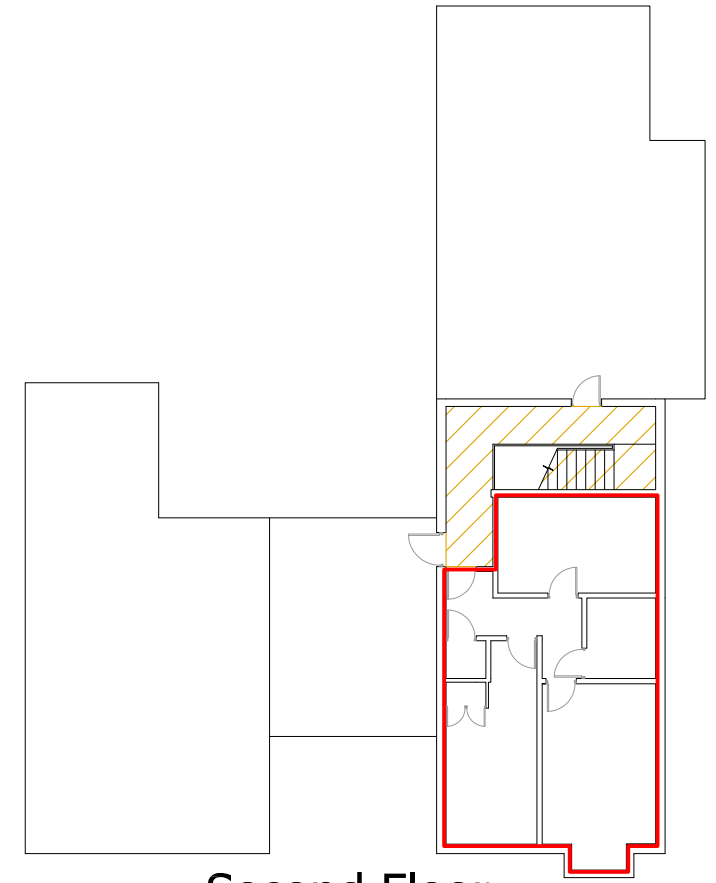

	13 Boughton Lane Moulton Northampton, NN3 7RN Tel: 01504 582200 mail@aimcon.co.uk www.aimcon.co.uk TOPOGRAPHICAL SURVEYS LAND REGISTRY PLANS		Drawn KP	Date	Title Land Registry Compliant Plan Site Flat XXX XXX Road, Enfield, EN3 XXX
			Sheet No 1 of 1	Scale 1/500 @ A4 1/1250 (Loc Plan)	