


Title **Area Plan**  
**Unex Tower**  
 Site **LONDON**  
**E15 1AZ**


**Fifth Floor**  
**IPMS 3: Offices**

 OFFICE 587.2 sq m 6320 sq ft

**TOTAL AREA: 587.2 sq m 6320 sq ft**

The following has been EXCLUDED from the TOTAL NIA:

Window Recesses 7.32 sq m 79 sq ft

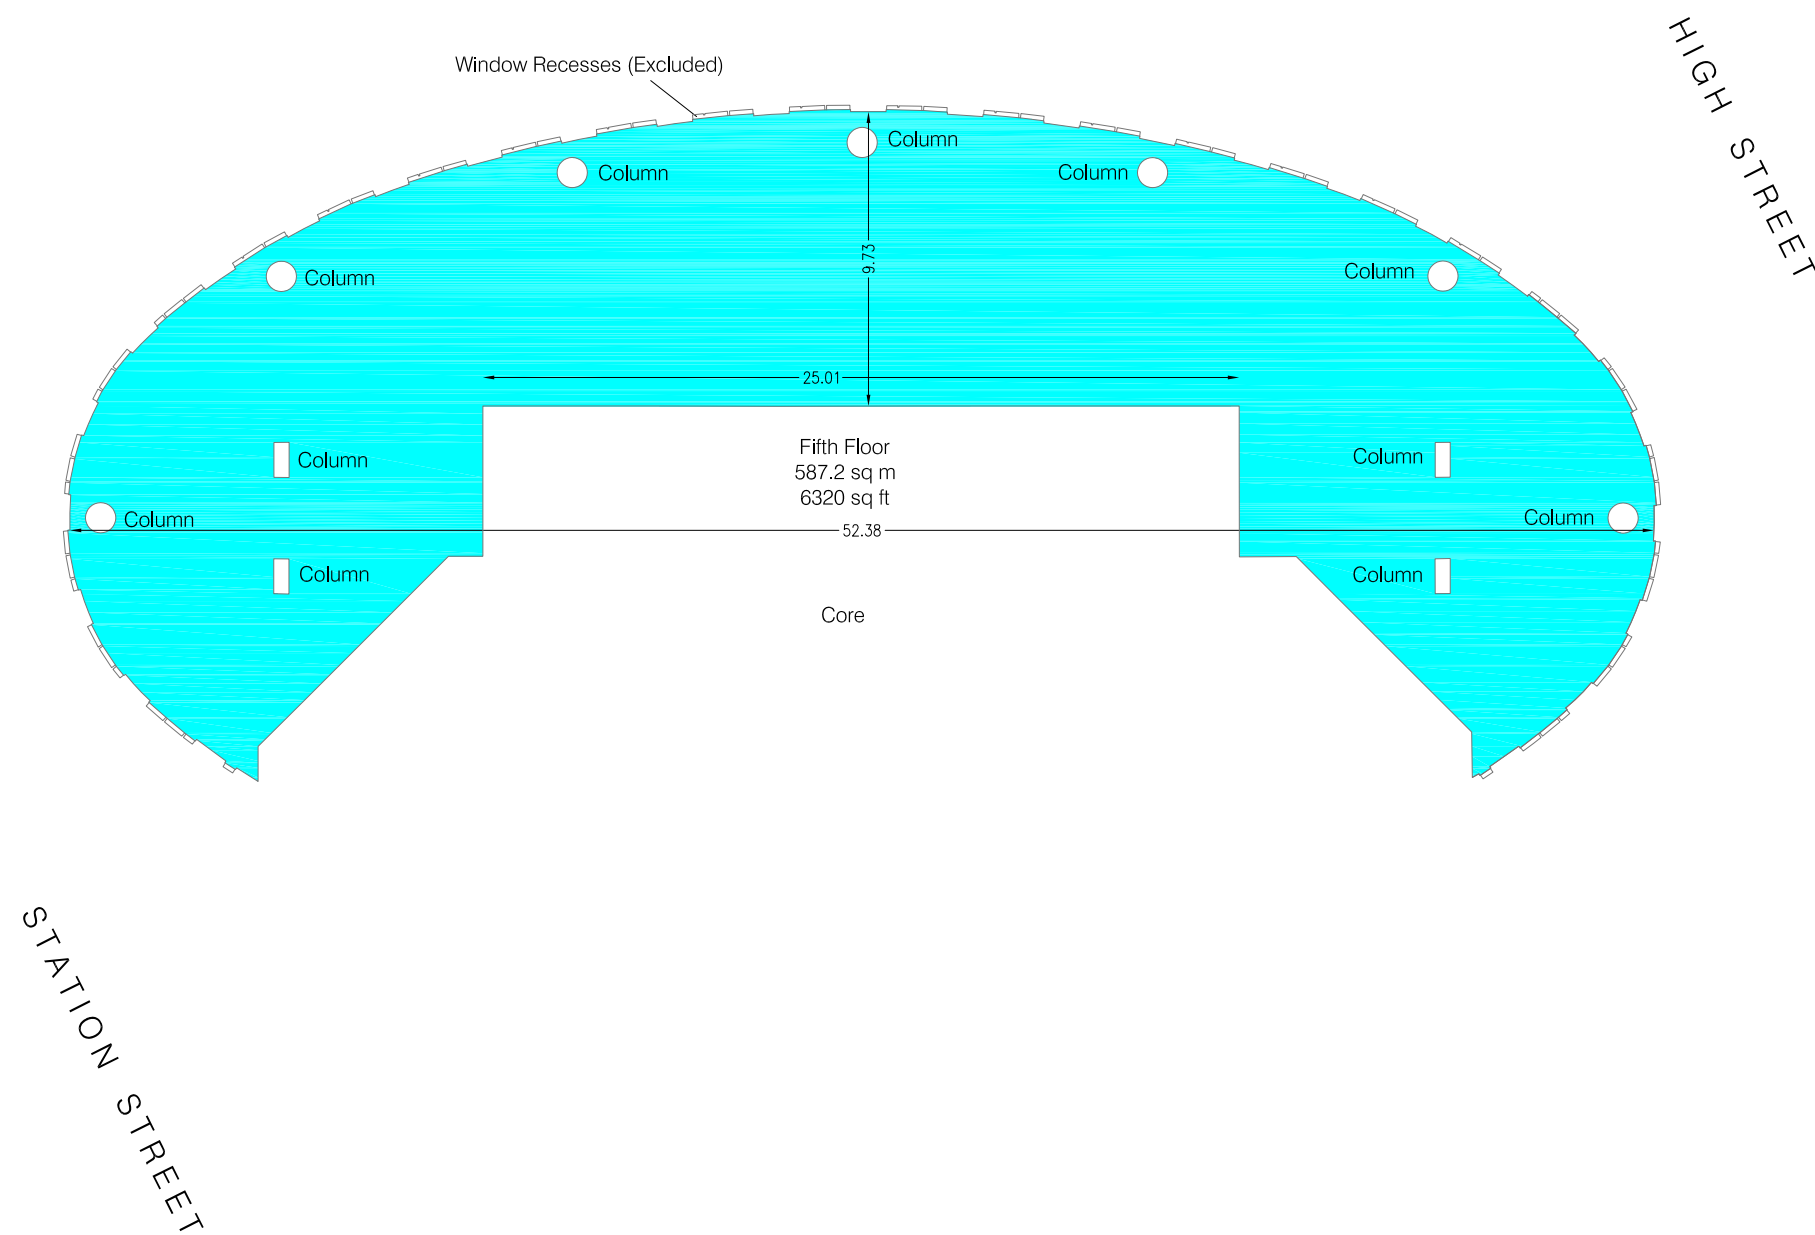


A	Issue	-	KP
Rev No.	Revision Note	Date	



Copyright Aimcon Surveys 2012

13 Boughton Lane  
 Northampton, NN3 7RN  
 Tel: 01604 582200  
 mail@aimcon.co.uk  
 www.aimcon.co.uk



TOPOGRAPHICAL SURVEYS  
 LASER SCANNING / BIM

MEASURED BUILDING SURVEYS  
 AREA SURVEYS

Date of Issue: --

Client --

Project No. -- Rev. **A**

Condition of Site:  
**Vacant**  
**Shell & Core**

Notes:  
 This drawing complies with the 6th edition of the RICS code and indicates the extent of the areas quoted, produced to an accuracy commensurate with standard presentation scales.  
 It is held in a scaled digital CAD format.